


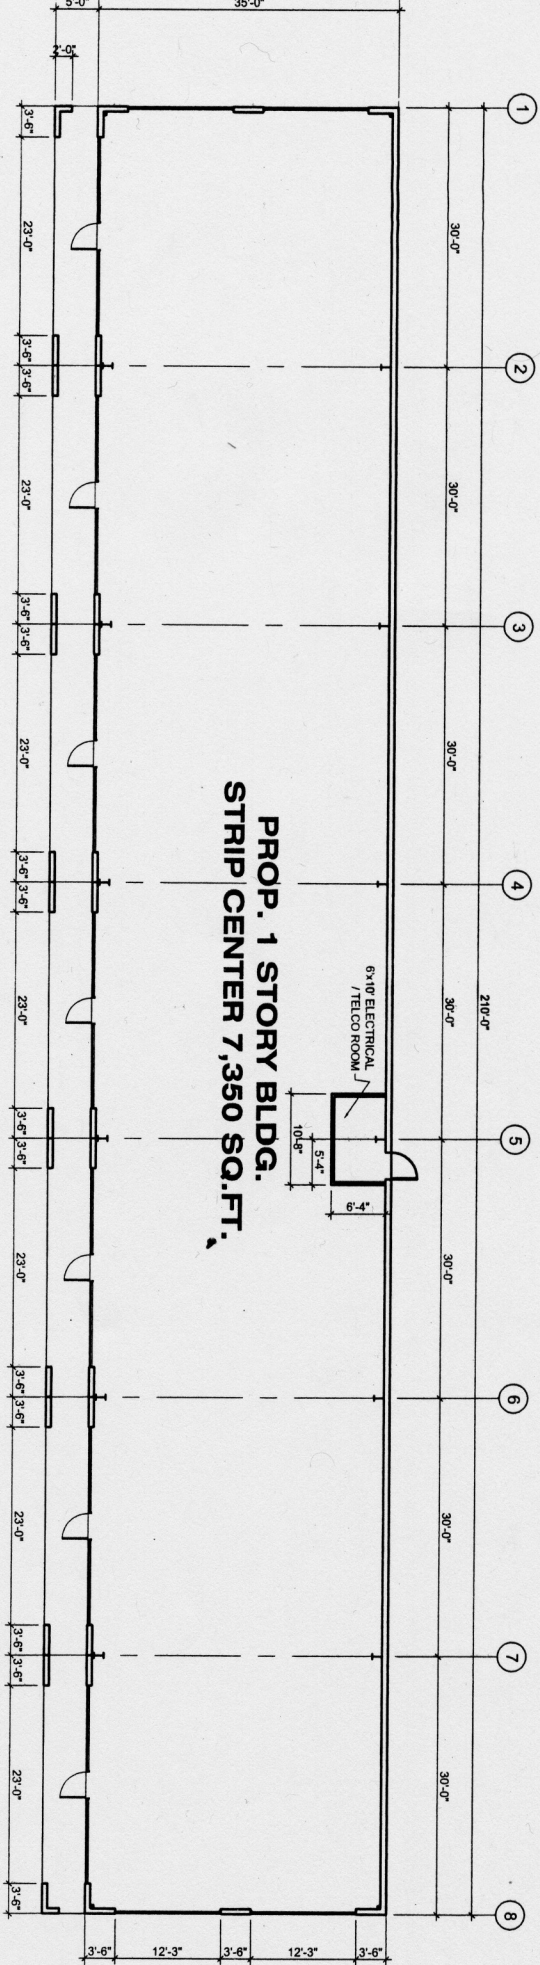

1 FLOOR PLAN
SCALE : 1/8" = 1'-0"