


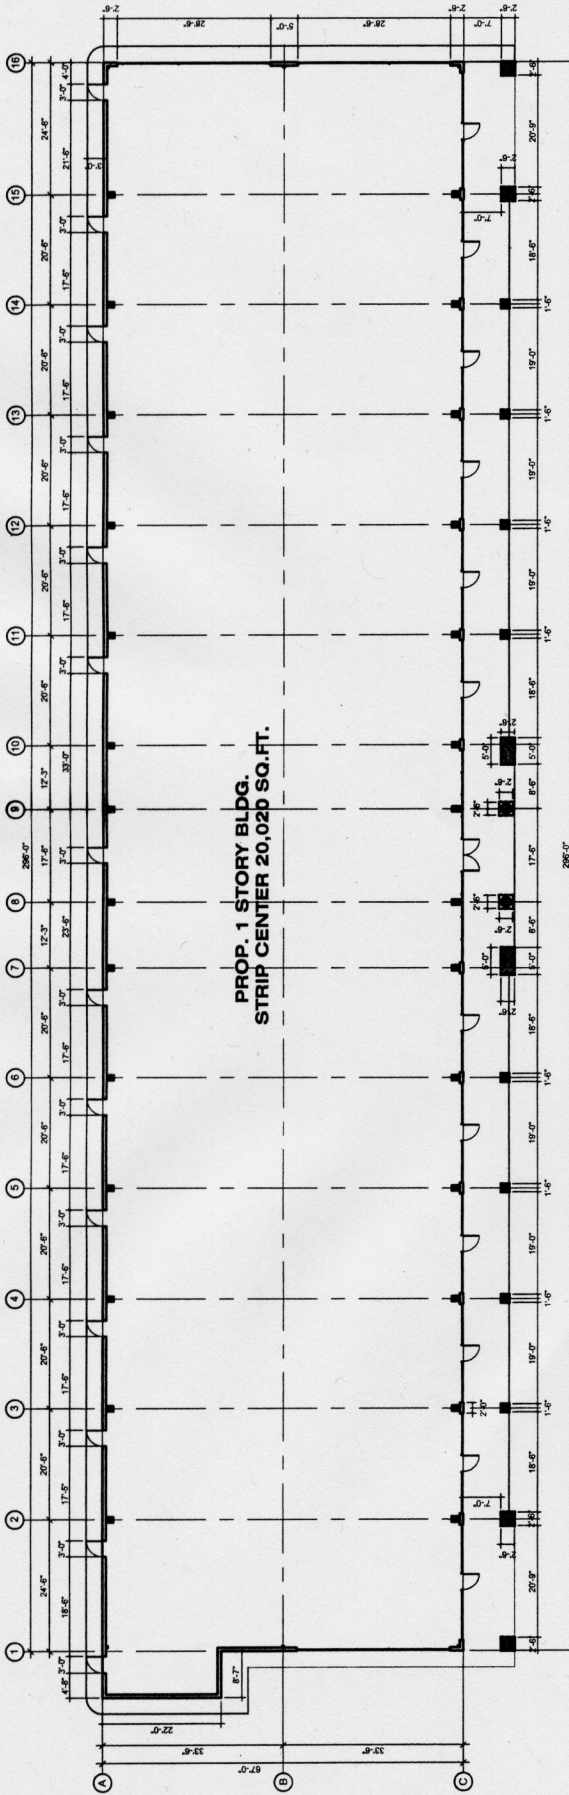

1 FLOOR PLAN
SCALE: 3/32" = 1'-0"

